


766 INDIAN AVENUE

MIDDLETOWN, RHODE ISLAND

Third Floor Plan Upgrade

A	Finished Landing	12'-0" x 11'-4"
B	Guest Room / Office	17'-6" x 17'-5"
C	Bathroom 4	5'-6" x 8'-10"
D	Storage	33'-3" x 19'-6"
E	Recreation Room	23'-5" x 15'-10"

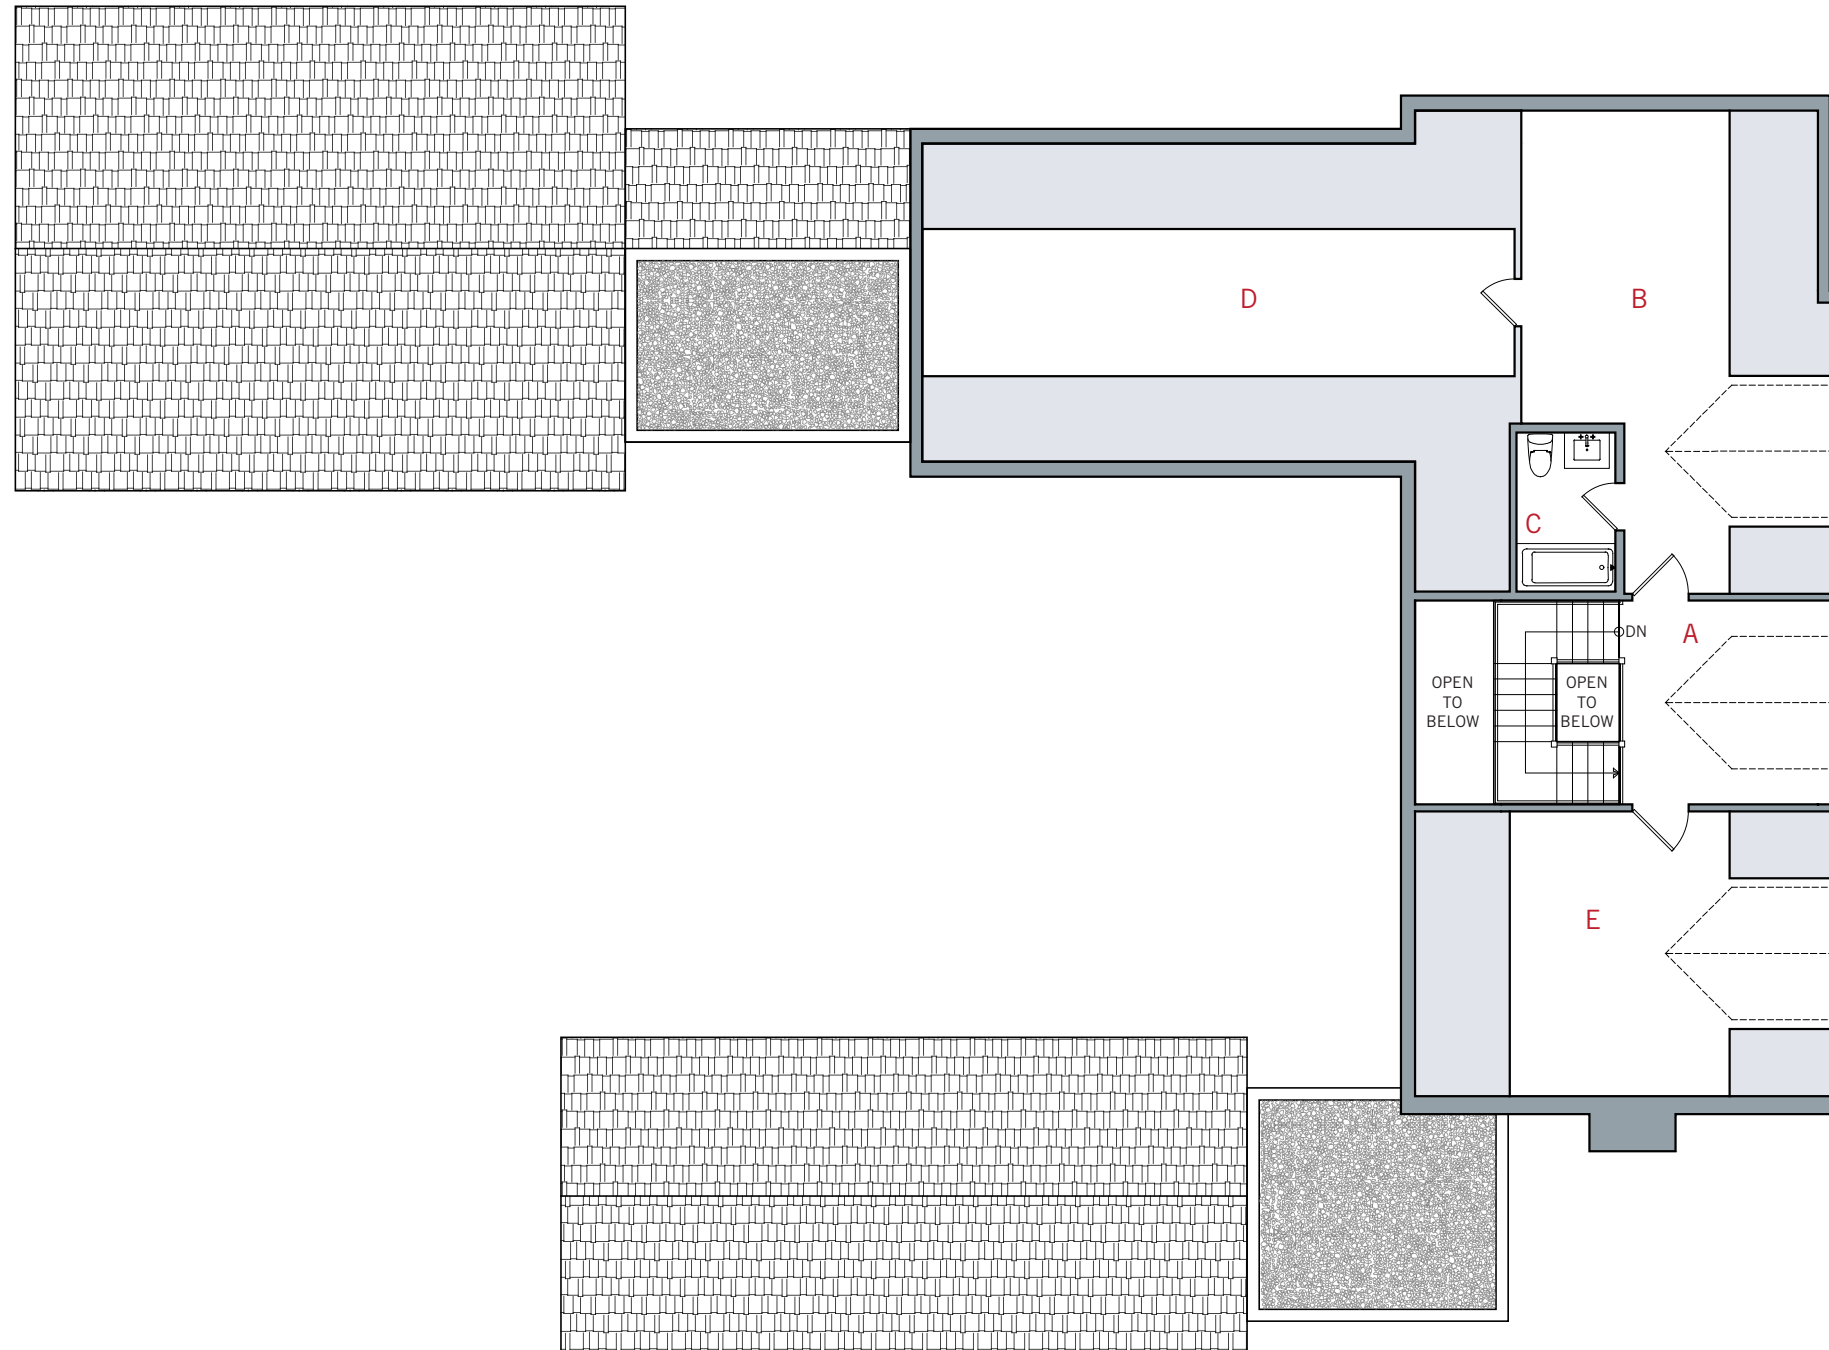

0 1 4 12
Graphic Scale 3/32" = 1'-0"

ENVELO

78 Thames St, Newport RI 02840

Note: Drawings are for informational purposes only. Actual construction may differ.