


766 INDIAN AVENUE

MIDDLETOWN, RHODE ISLAND

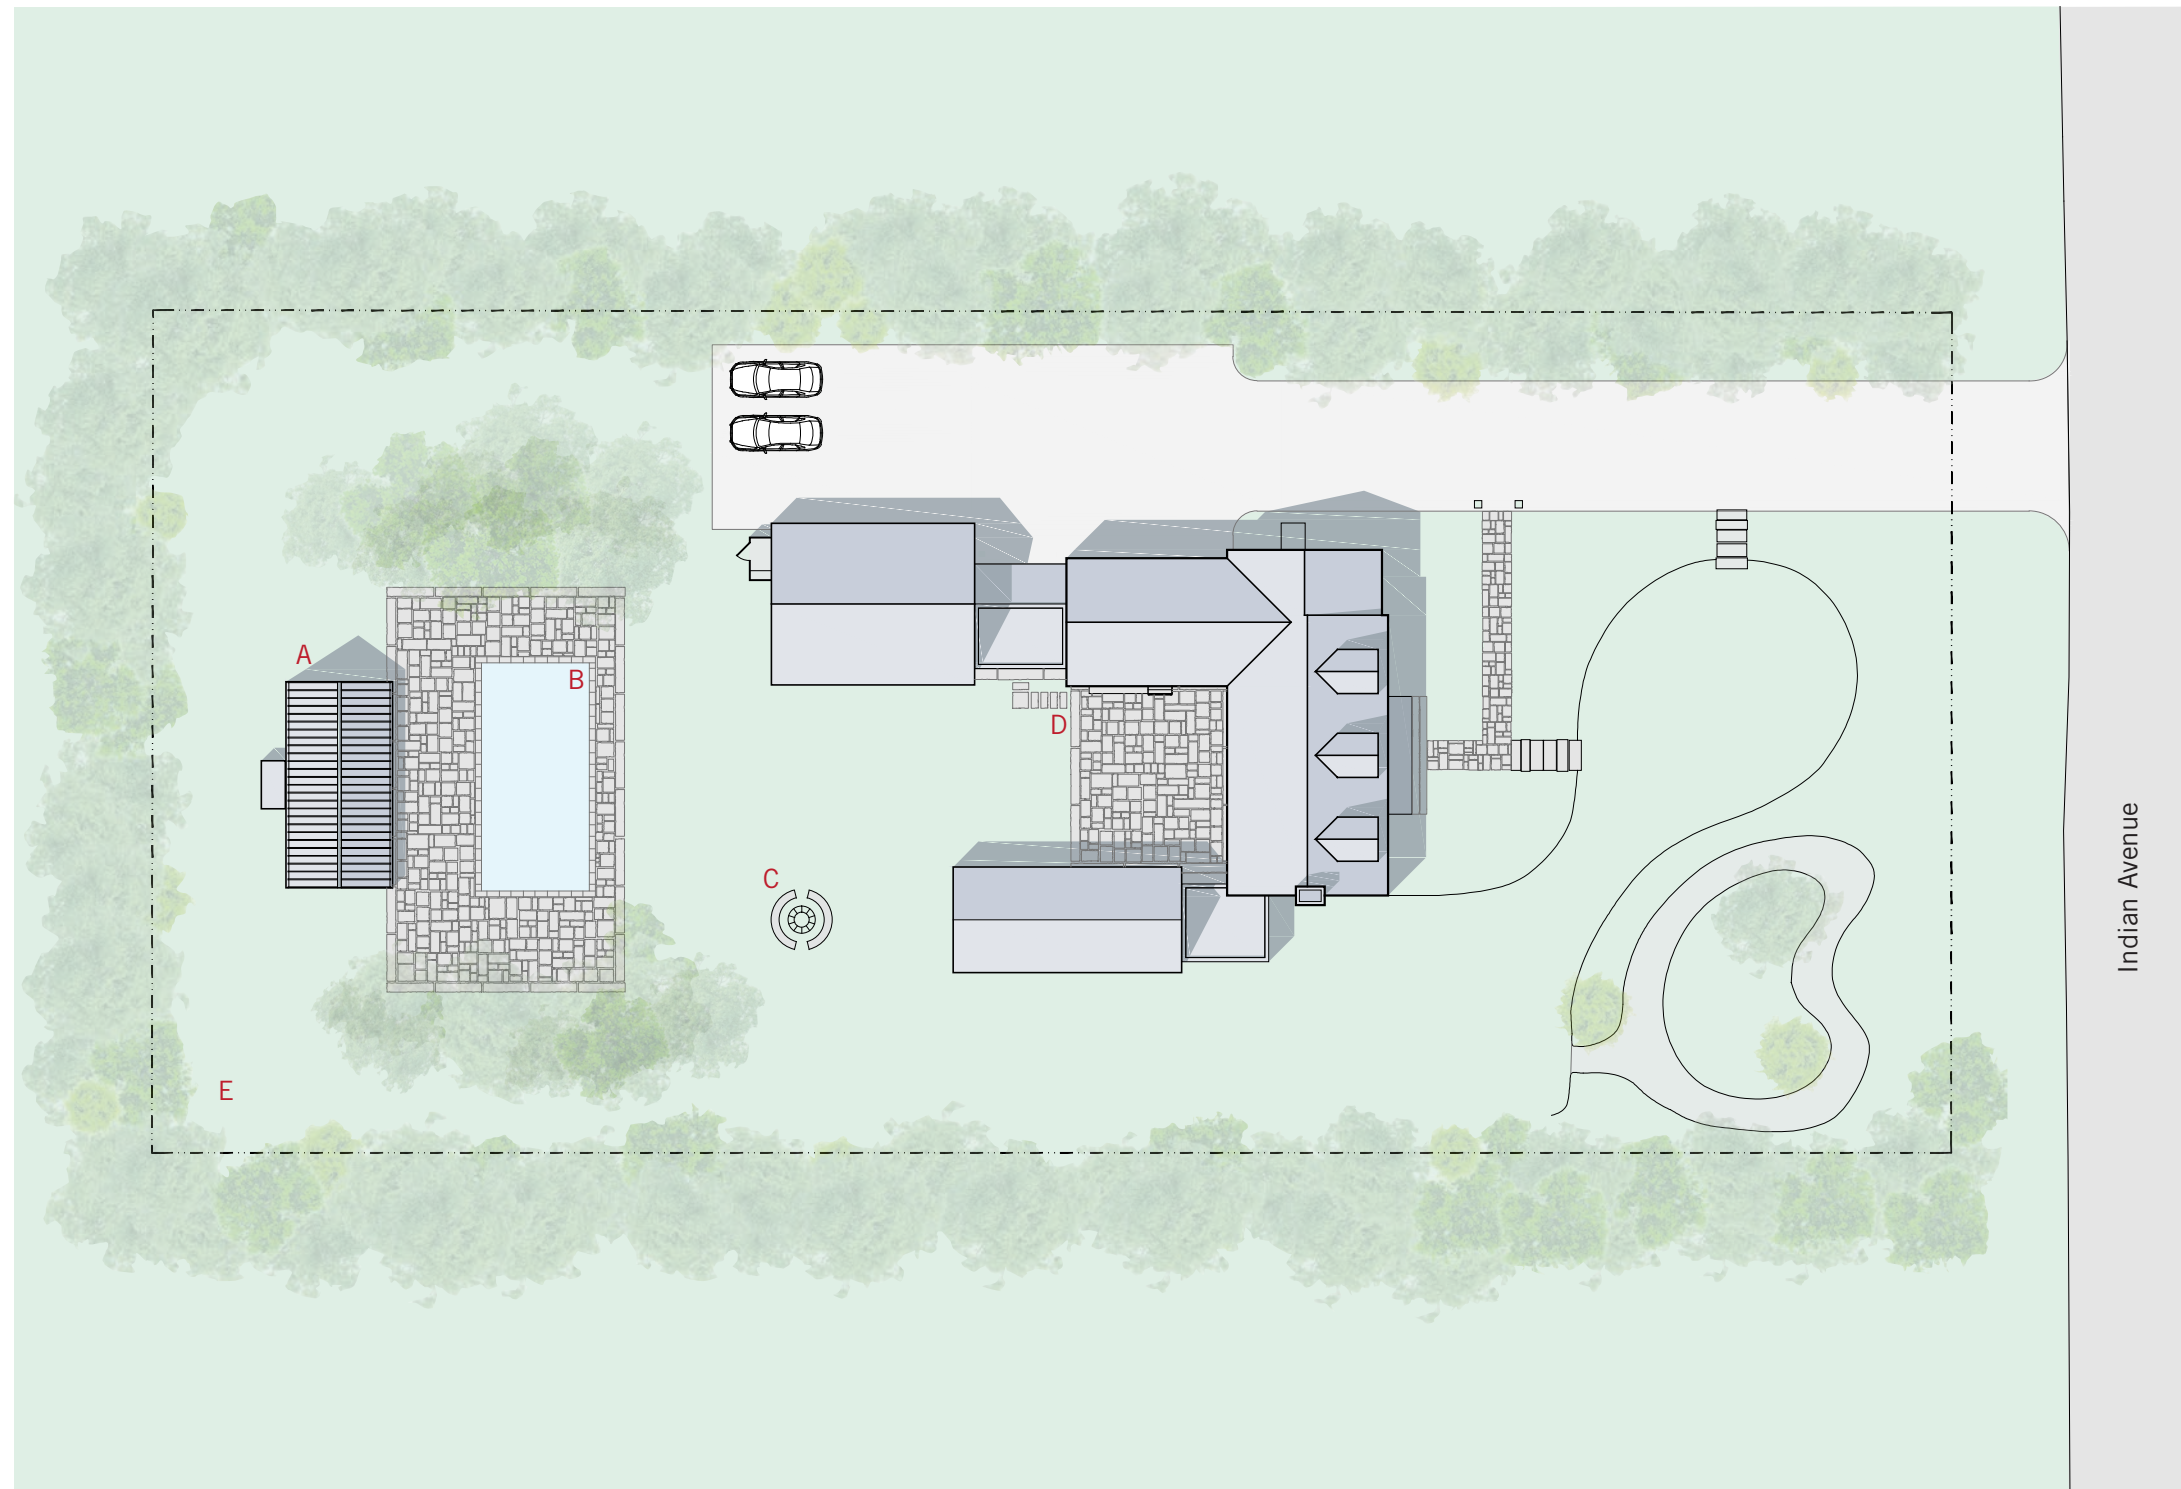

Site Plan Upgrades

- A Pool House
- B Pool
- C Firepit
- D Outdoor Grille
- E Landscape Design Package



0 2 8 18 36
Graphic Scale 1/32" = 1'-0"

ENVELO

78 Thames St, Newport RI 02840

Note: Drawings are for informational purposes only. Actual construction may differ.